


PERMITTED LOCATIONS FOR GARAGES ON RESIDENTIAL LOTS IN THE CITY OF SWIFT CURRENT

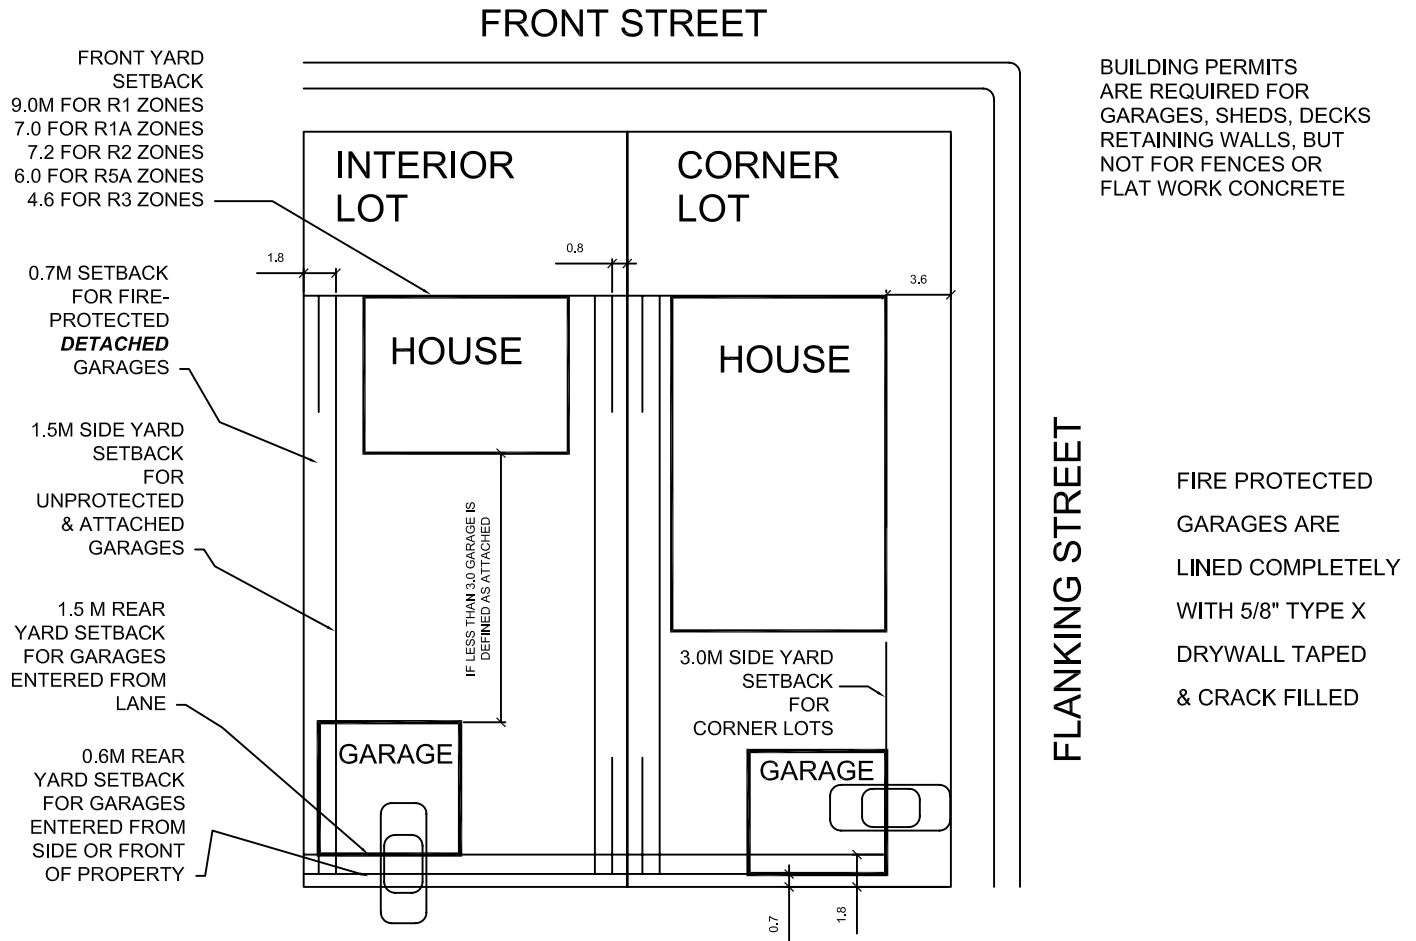

NO GARAGES ARE ALLOWED ON UTILITY EASEMENTS

THIS IS A GENERIC EXAMPLE
PLEASE CONSULT BUILDING INSPECTOR
FOR SITE SPECIFIC APPROVAL

ENGINEERING DEPARTMENT, CITY OF SWIFT CURRENT
PHONE 778-2740 FAX 778-6202